
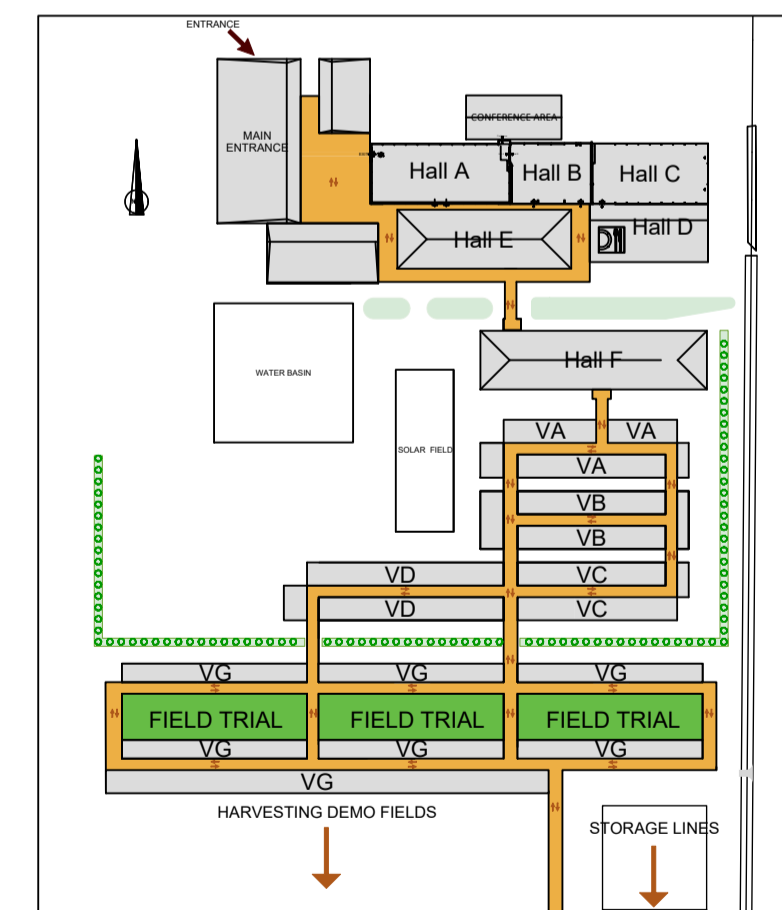


Outdoor Exhibition Area PotatoEurope 2025

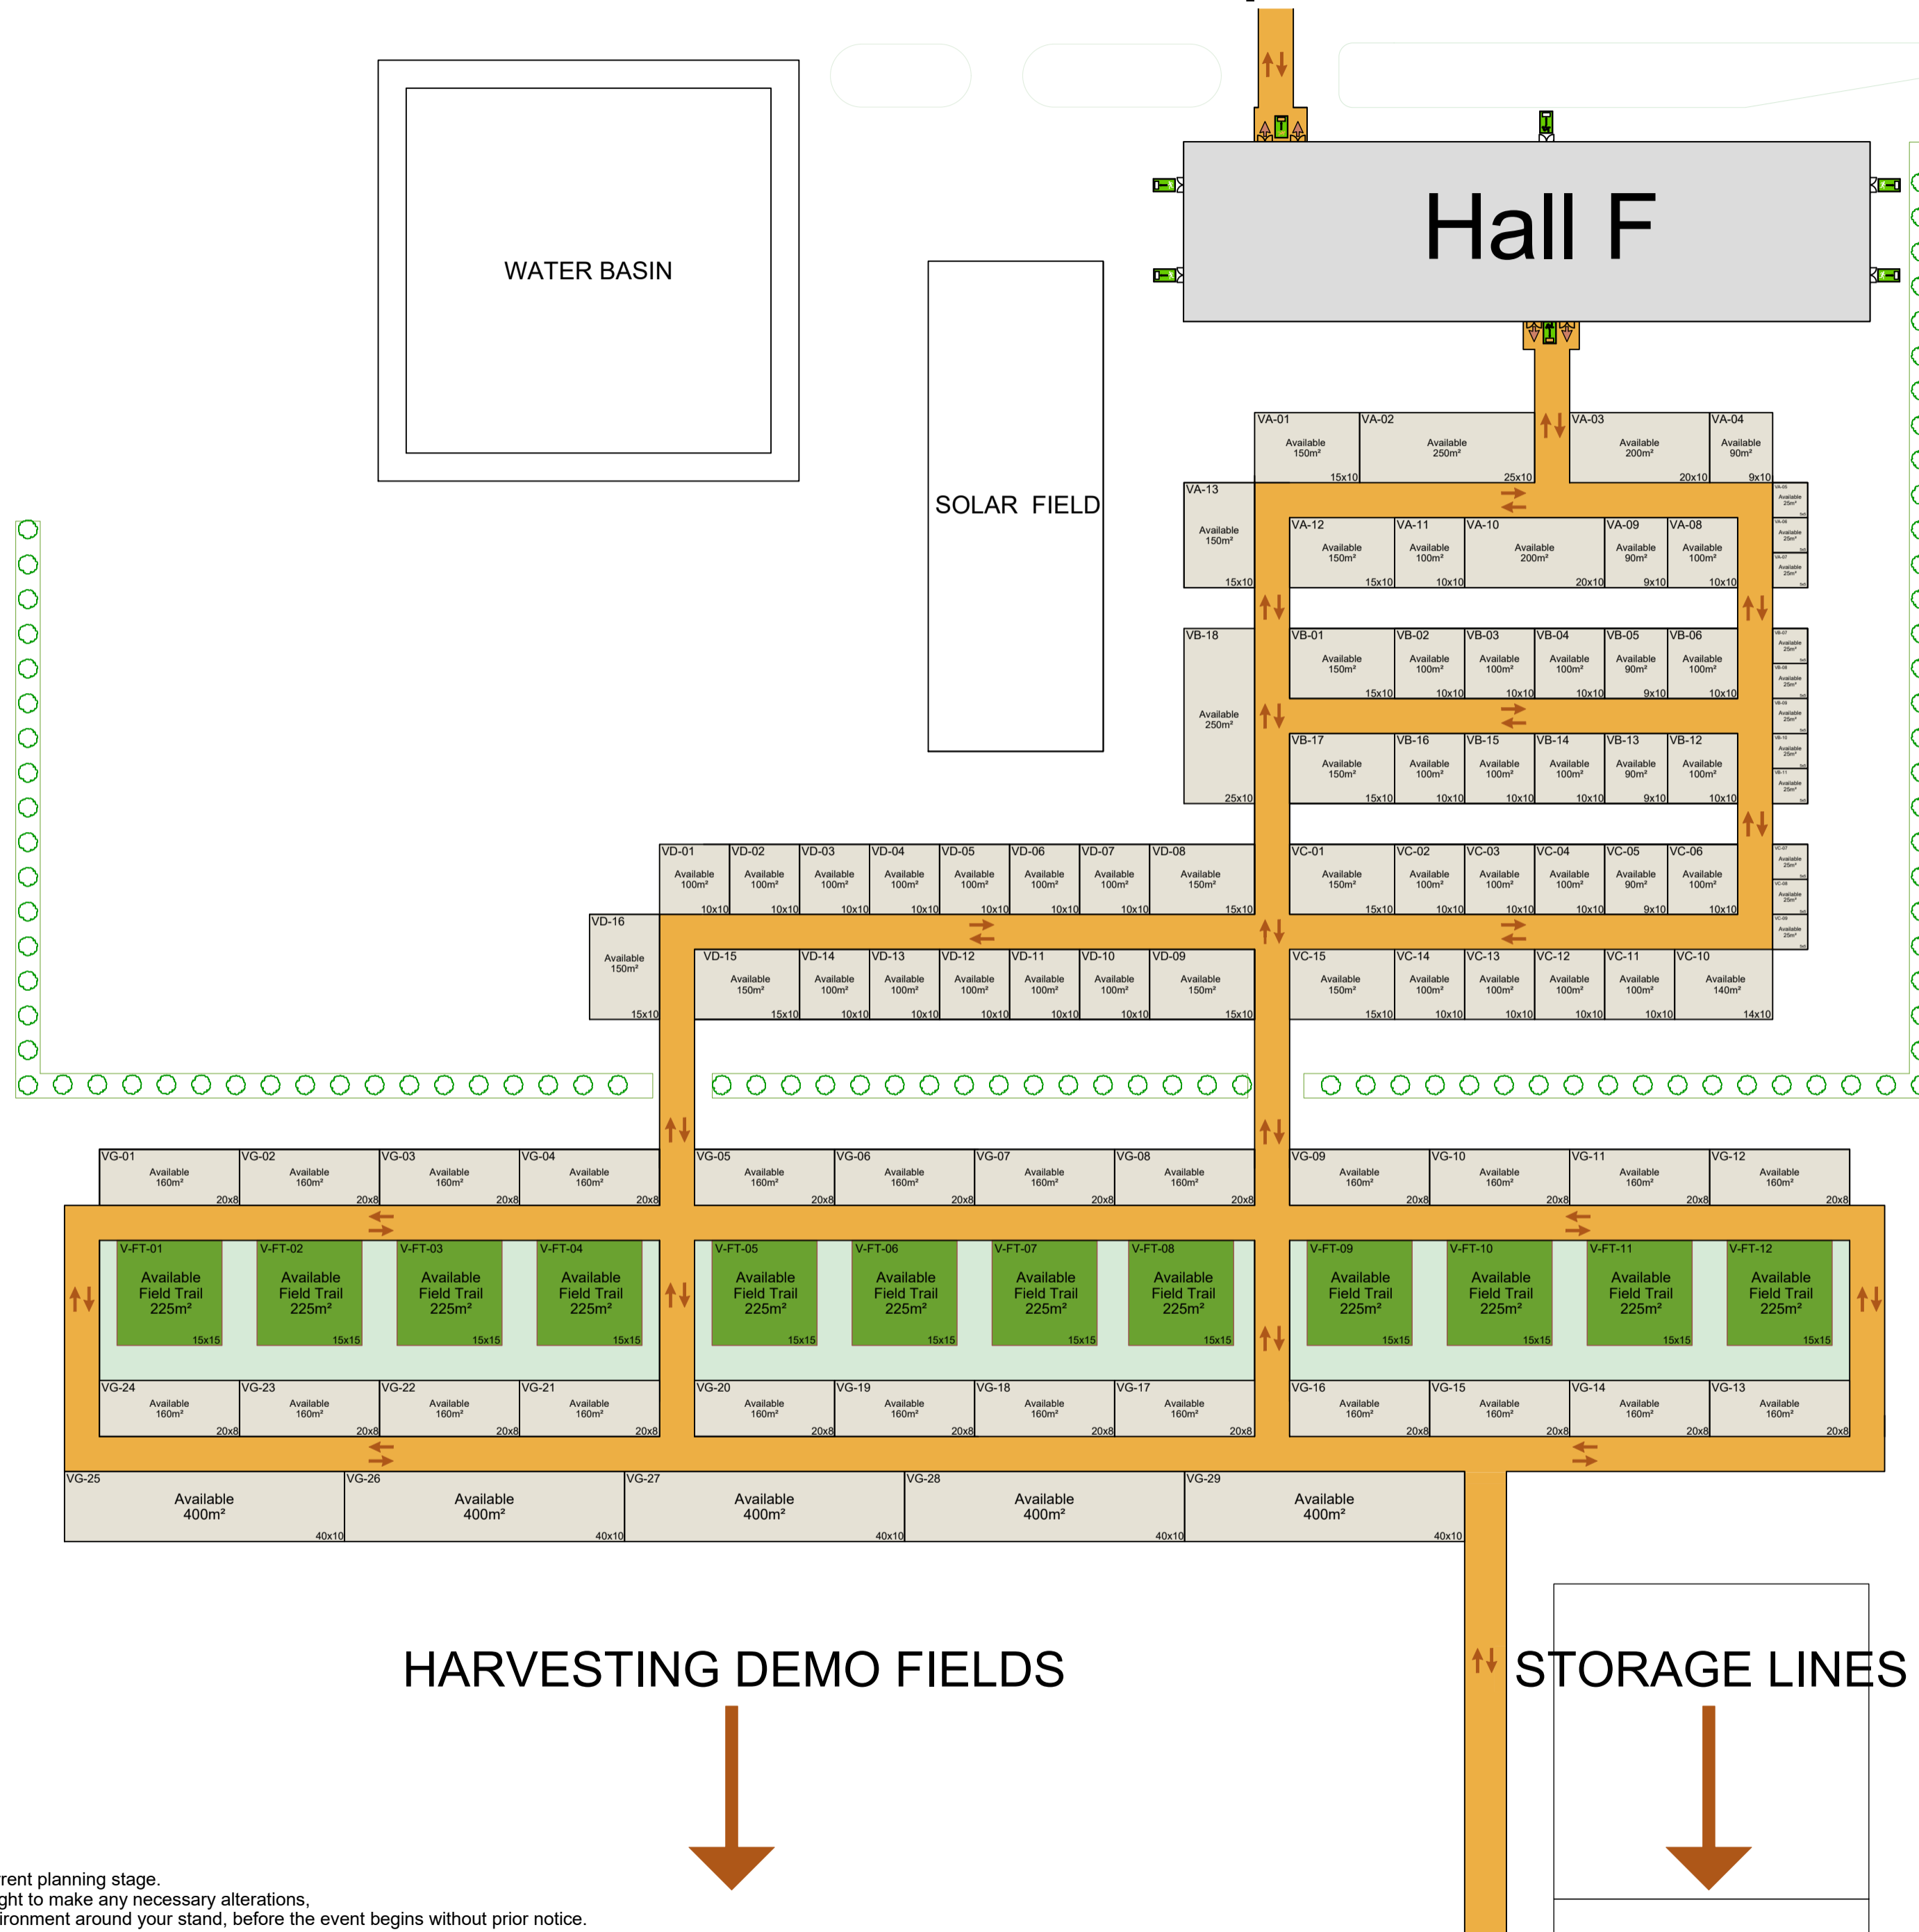

Exhibition	Potato Europe 2025			Client	DLG Benelux
Location	WUR Lelystad			Duration	03/09/2025 - 04/09/2025
Drawingno.	PE25-FP-T			Revision	29-5-2024
Scale	1:750	Units	A2/MM	Drawn by	JvL
Remark	Outdoor Exhibition Area			Date	19/02/2024
				Orderno.	-
				POTATOEUROPE NETHERLANDS 2025	

Special note:
The floor plan reflects the current planning stage.
The organizer reserves the right to make any necessary alterations,
particularly regarding the environment around your stand, before the event begins without prior notice.

Stand sizes on this floor plan can be adapted and are therefore flexible*
*Depending on location.