
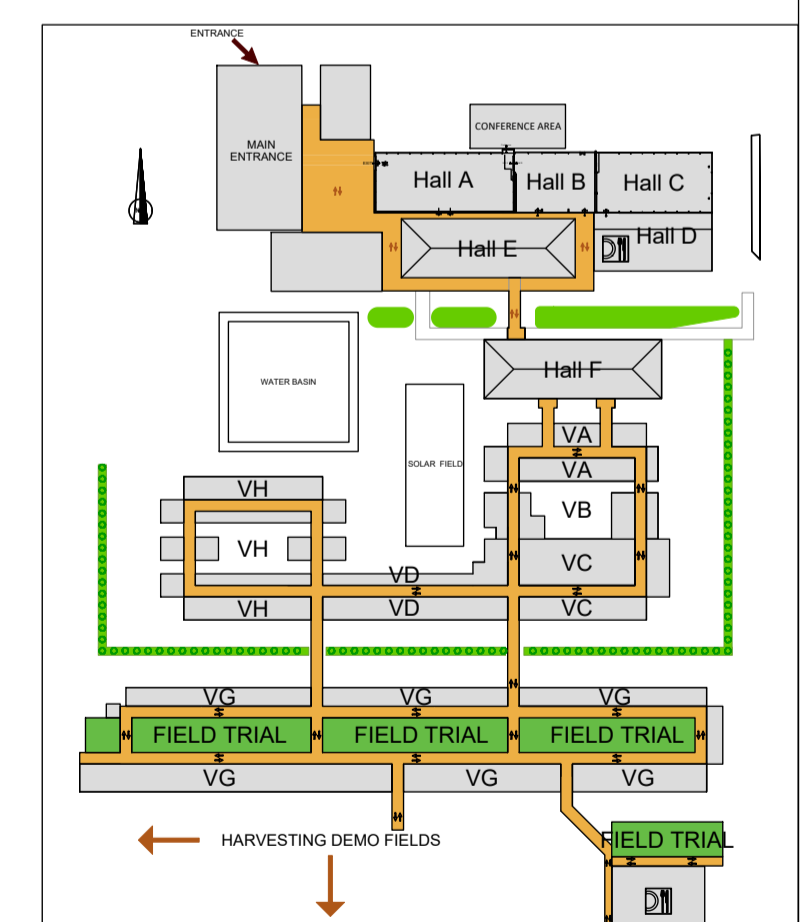


# Outdoor Exhibition Area PotatoEurope 2025

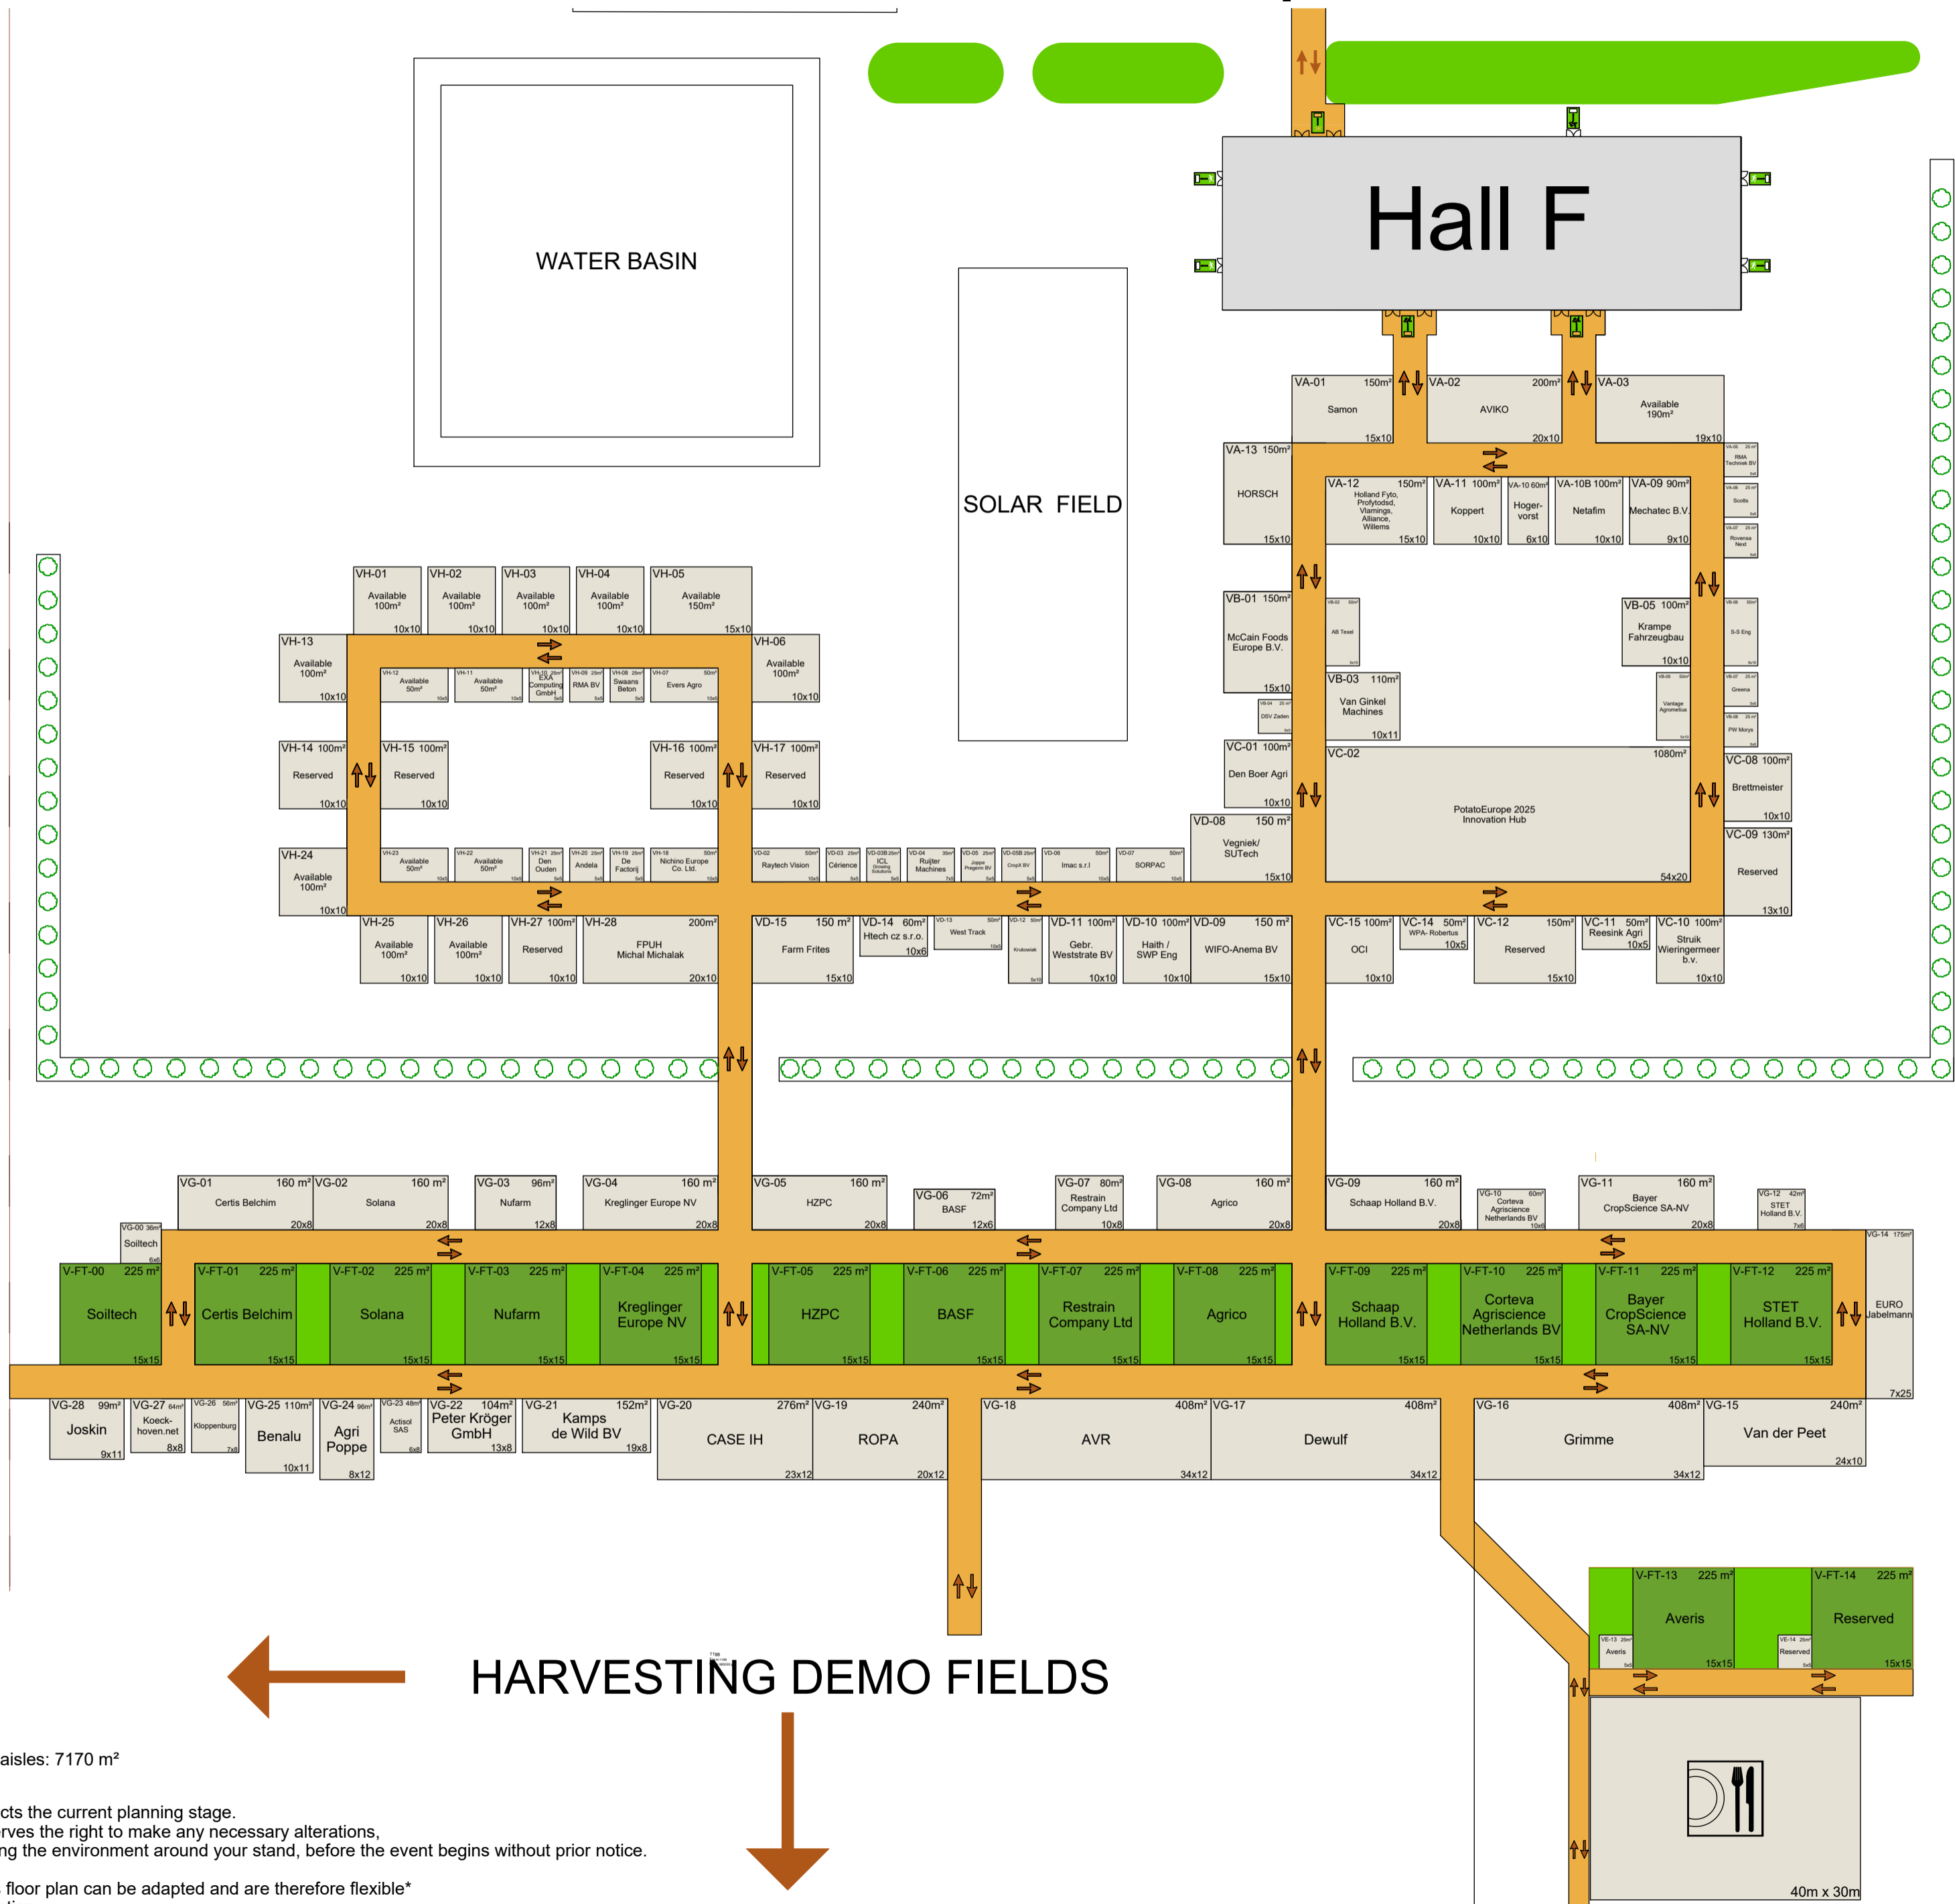

Exhibition	Client				
Potato Europe 2025	DLG Benelux				
Location	Duration				
WUR Lelystad	03/09/2025 - 04/09/2025				
Drawingno.	Revision				
PE25-FP-T	25-3-2025				
Scale	Units	Drawn by	PM	Date	Orderno.
1:750	A2/MM	JvL		19/02/2024	-
Remark					
Outdoor Exhibition Area	<b>POTATOEUROPE</b> NETHERLANDS 2025				

Outside Area:  
Surface exhibition aisles: 7170 m²

Special note:  
The floor plan reflects the current planning stage.  
The organizer reserves the right to make any necessary alterations,  
particularly regarding the environment around your stand, before the event begins without prior notice.

Stand sizes on this floor plan can be adapted and are therefore flexible\*  
\*Depending on location.