
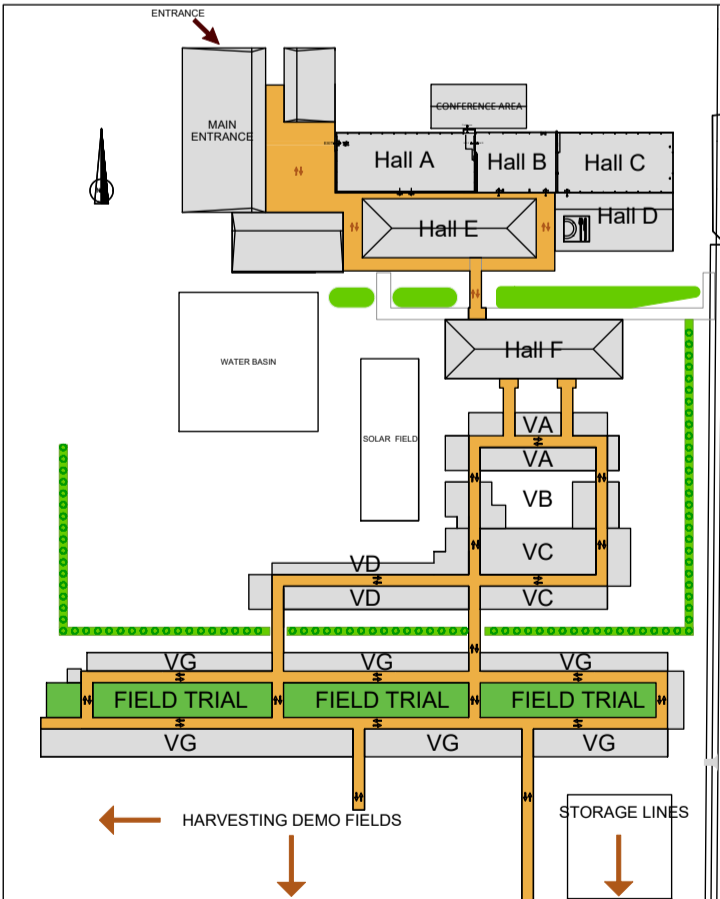


Outdoor Exhibition Area PotatoEurope 2025

POTATOEUROPE ^{DLG}

NETHERLANDS 2025

DATE: 03/09/2025 - 04/09/2025

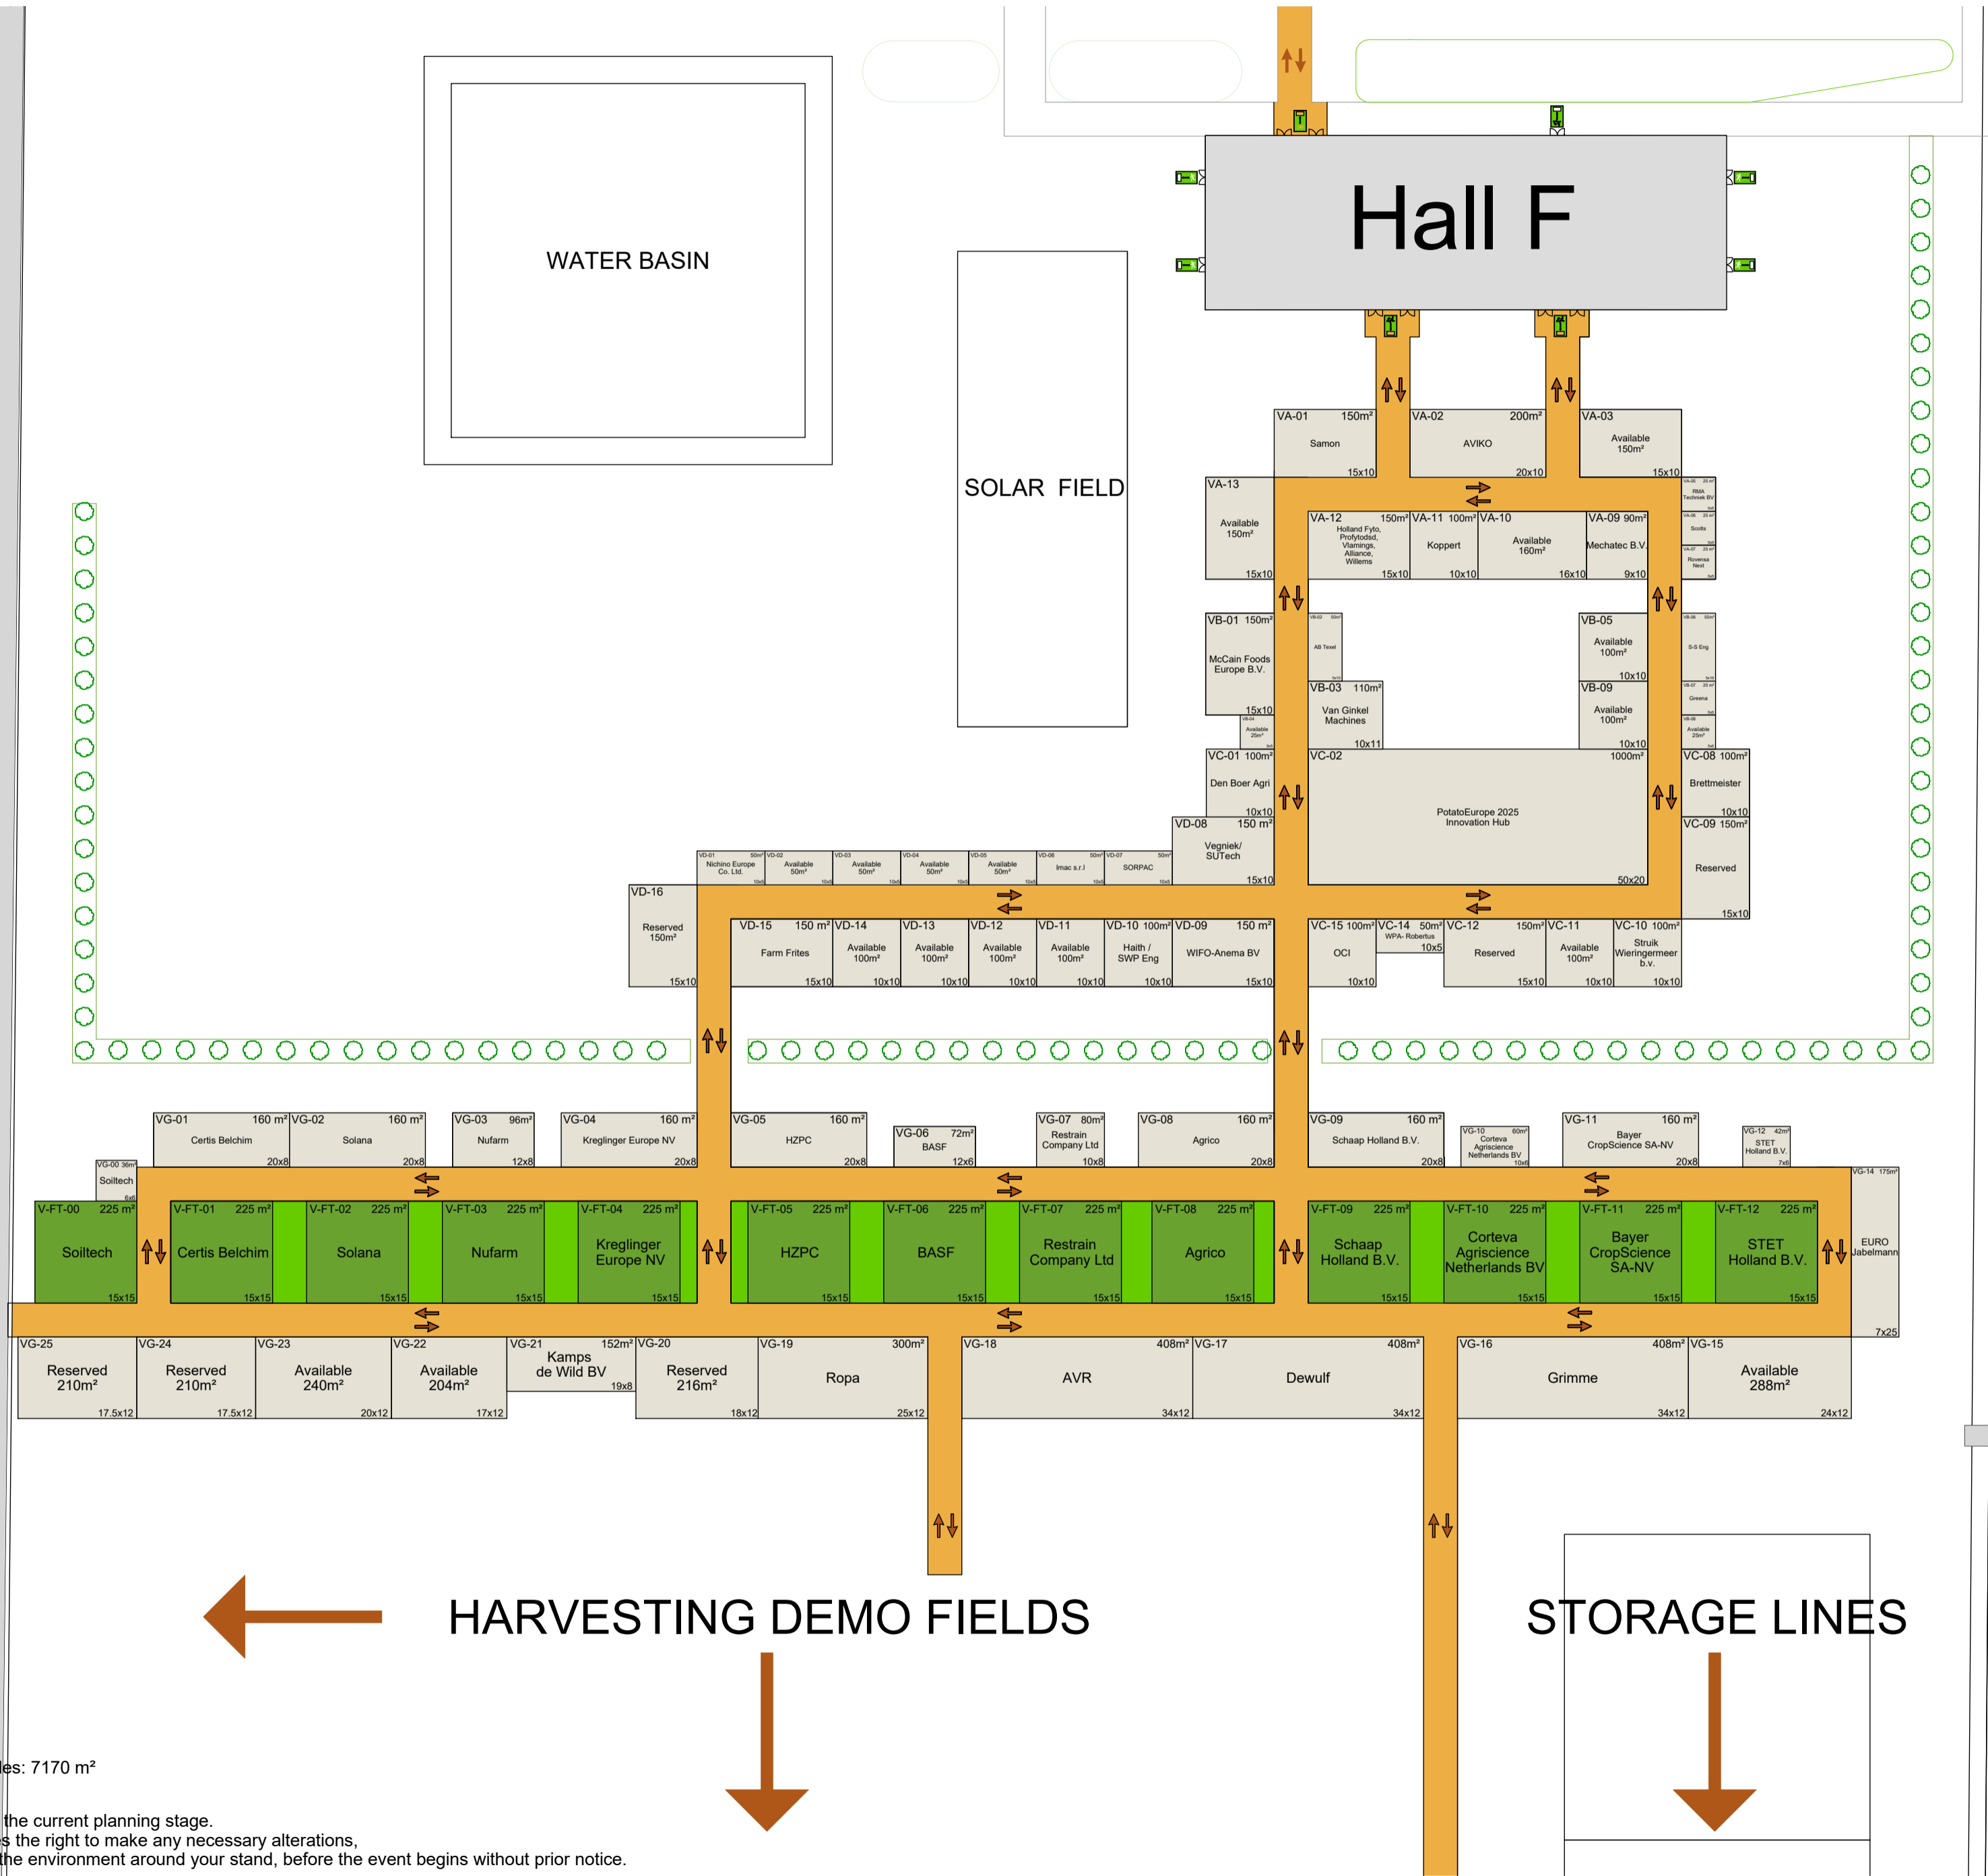

Exhibition	Potato Europe 2025	Client	DLG Benelux
Location	WUR Lelystad	Duration	03/09/2025 - 04/09/2025
Drawingno.	PE25-FP-T	Revision	5-12-2024
Scale	1:750	Units	A2/MM
Drawn by	JvL	Date	19/02/2024
Orderno.	-	Remark	-
Outdoor Exhibition Area		POTATOEUROPE NETHERLANDS 2025	

Outside Area:
Surface exhibition aisles: 7170 m²

Special note:
The floor plan reflects the current planning stage.
The organizer reserves the right to make any necessary alterations,
particularly regarding the environment around your stand, before the event begins without prior notice.

Stand sizes on this floor plan can be adapted and are therefore flexible*
*Depending on location.