
PotatoEurope 2025

ENTRANCE

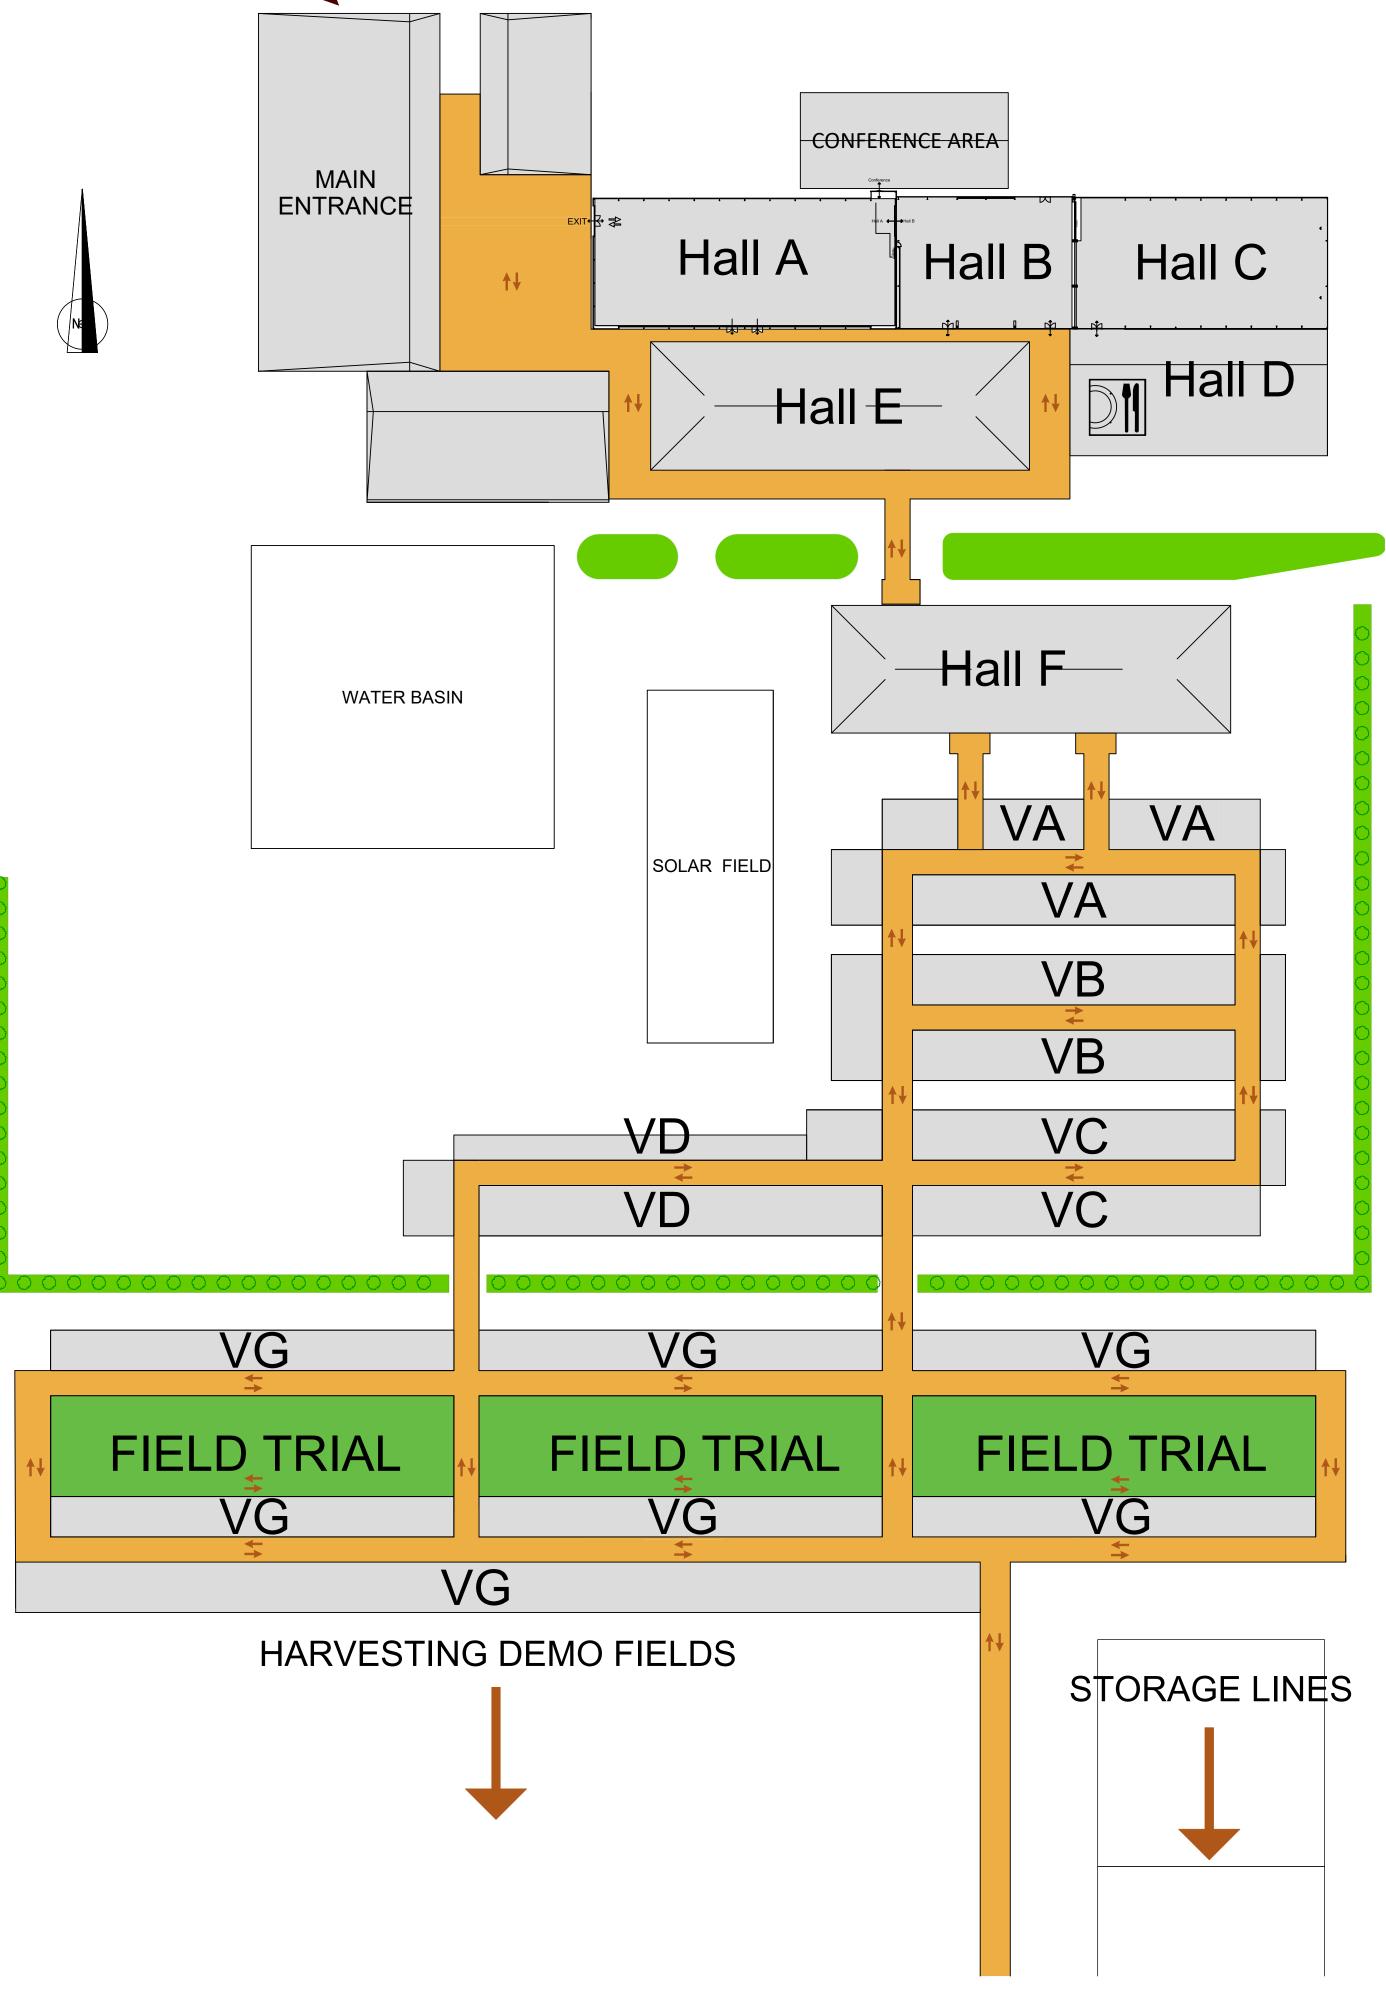

Special note: The floor plan reflects the current planning stage. The organizer reserves the right to make any necessary alterations, particularly regarding the environment around your stand, before the event begins without prior notice.

Stand sizes on this floor plan can be adapted and are therefore flexible* *Depending on location.



Exhibition				Client	
Potato Europe 2025				DLG Benelux	
Location				Duration	
WUR Lelystad				03/09/2025 - 04/09/2025	
Drawingno.				Revision	
PE25-FP-O				15-10-2024	
Scale	Units	Drawn by	PM	Date	Orderno.
1:750	A0/MM	JvL		19/02/2024	-
Remark					@
Outdoor Exhibition Area				Ροτατο	EUROPE
-				NETHERLAN	DS 2025