
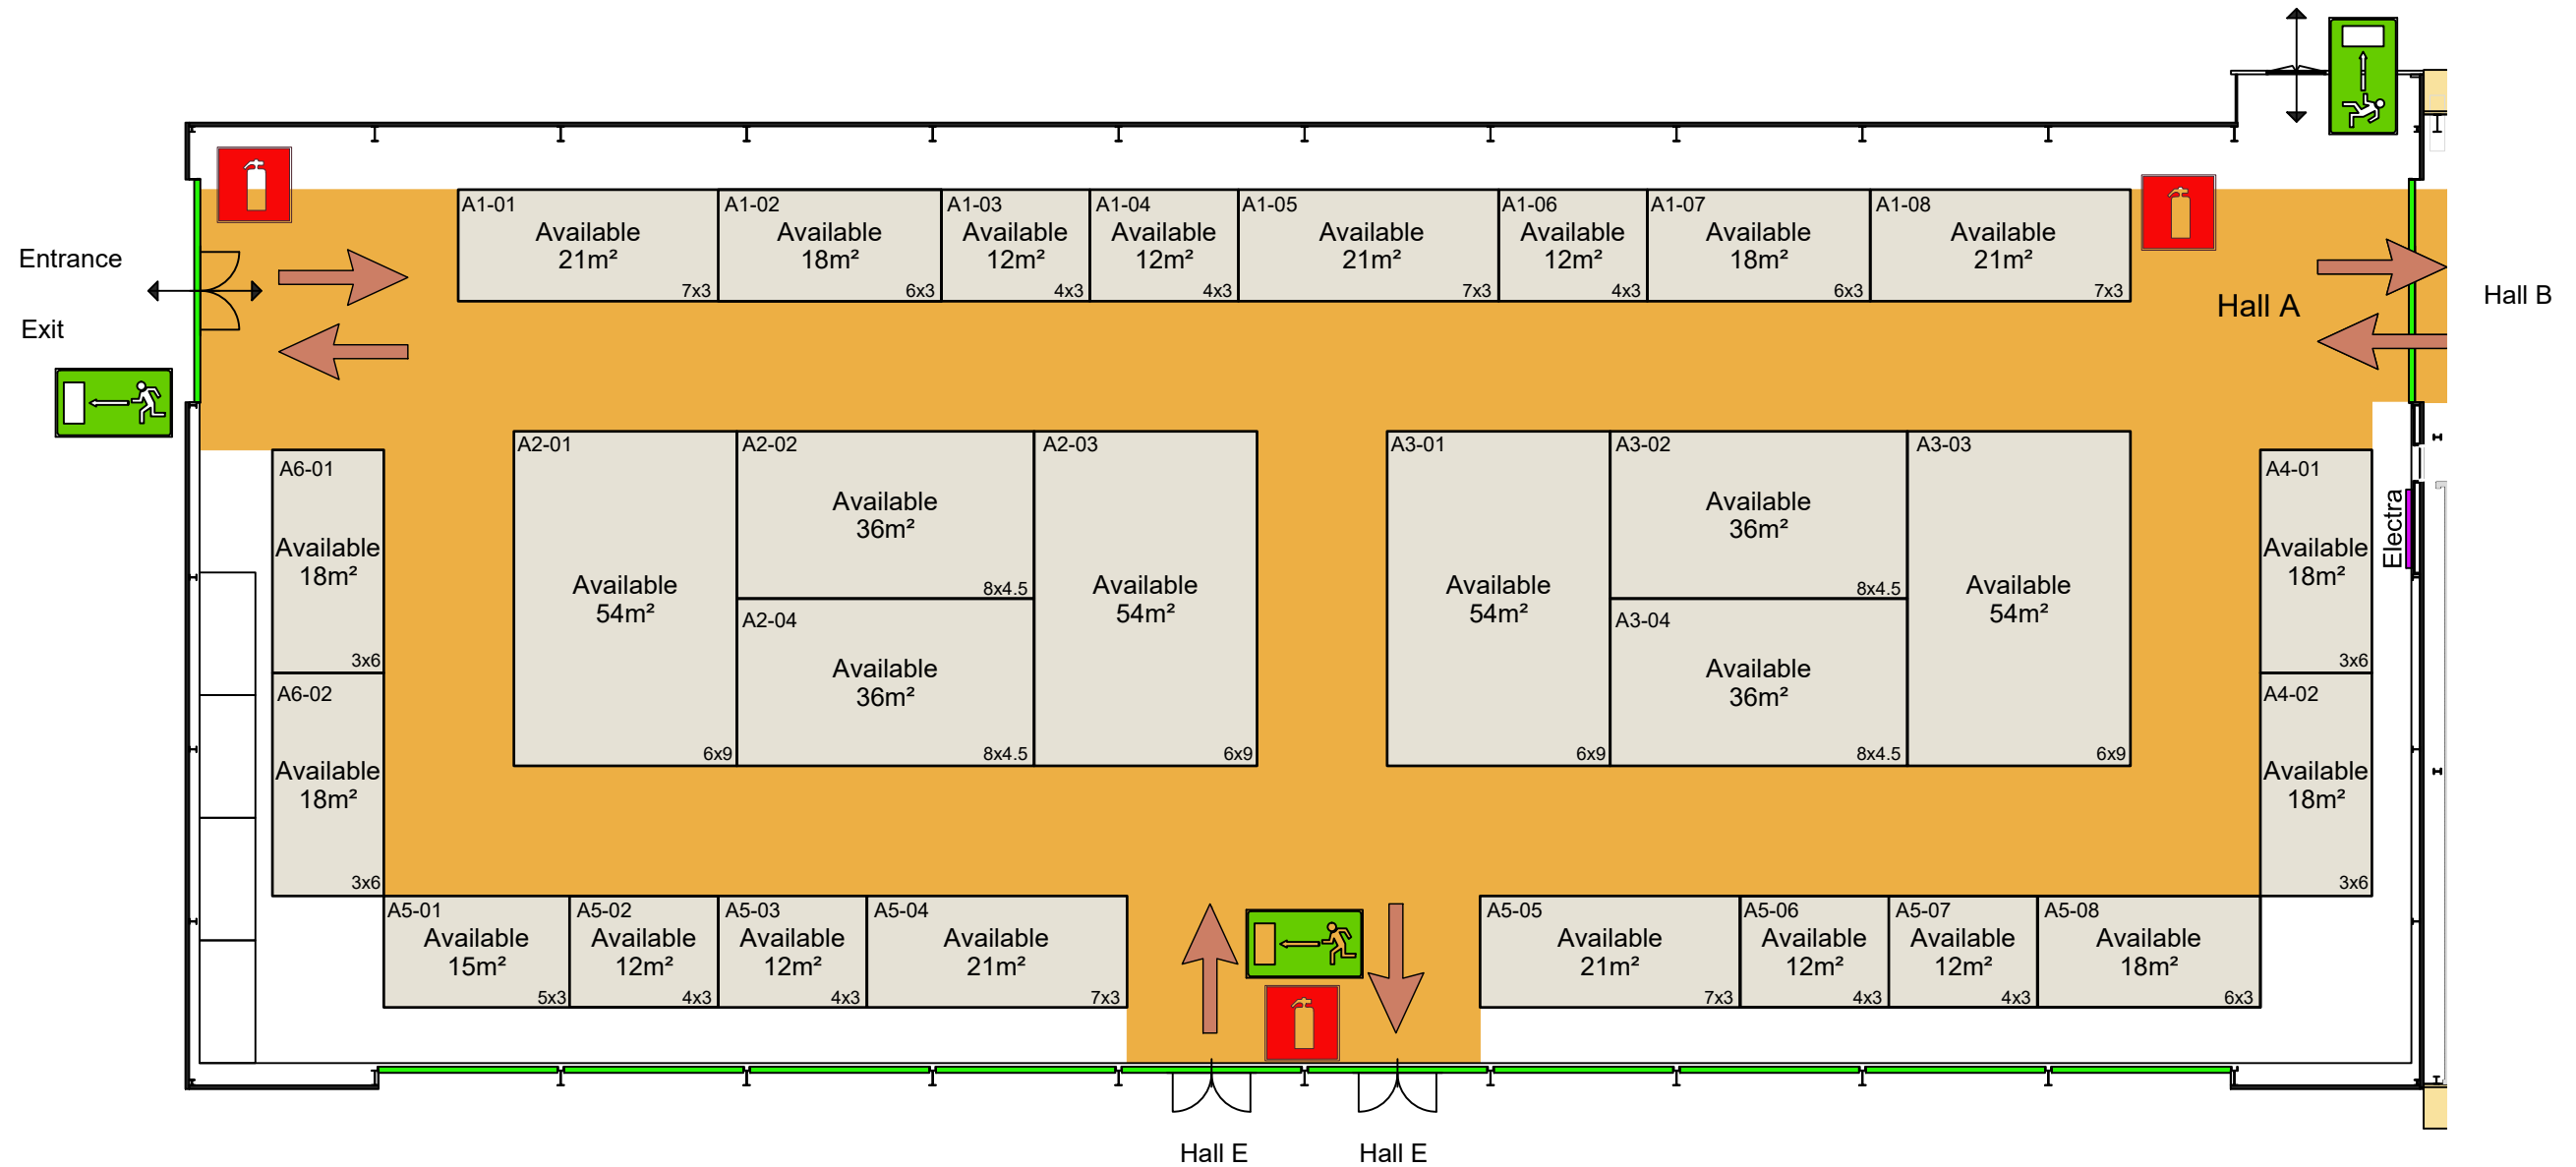


DATE: 03/09/2025 - 04/09/2025

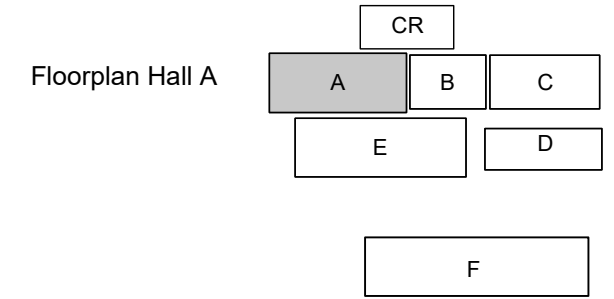

Special note:
 The hall plan reflects the current planning stage.
 The organizer reserves the right to make any necessary alterations, particularly regarding the environment around your stand, before the event begins without prior notice.

Stand sizes on this floorplan can be adapted and are therefore flexible*
 *Depending on location

Exhibition				Client	
Potato Europe 2025				DLG Benelux	
Location				Duration	
WUR Lelystad				03/09/2025 - 04/09/2025	
Drawingno.				Revision	
				15-4-2024	
Scale	Units	Drawn by/PM		Date	Orderno.
1:200	A3/MM	JvL	DS JvH	19-03-2024	-
Remark					
Floorplan Hall A					
-					