
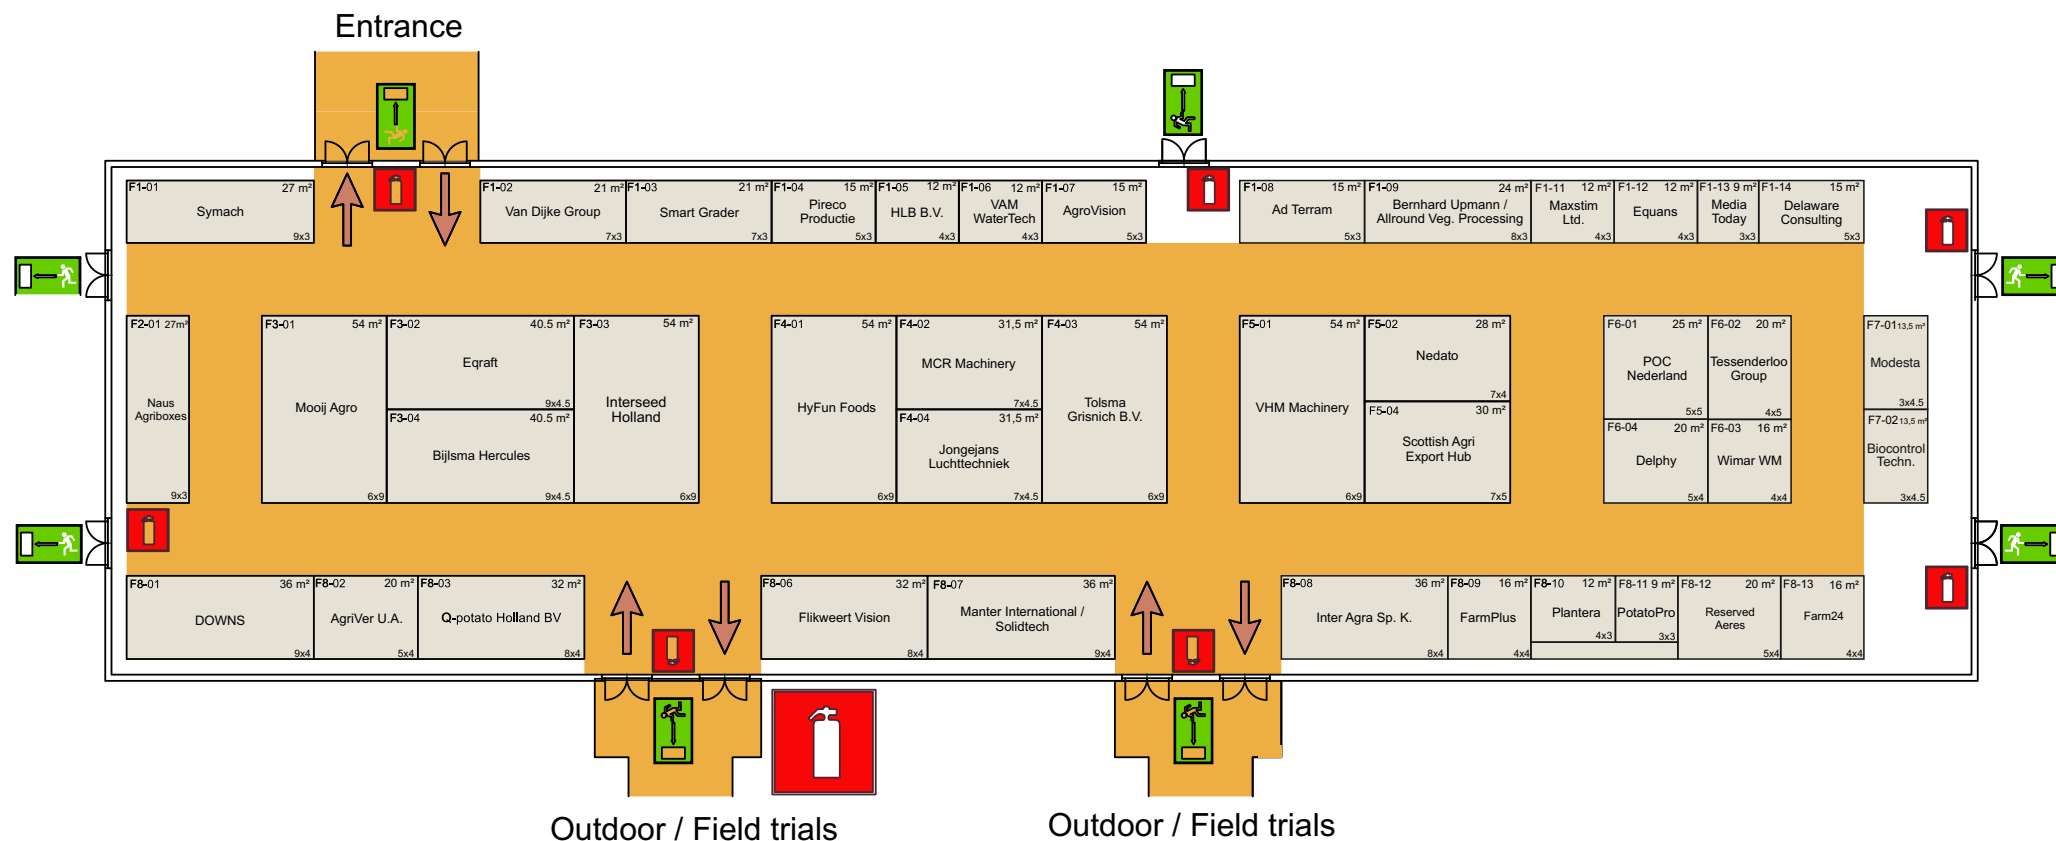


DATE: 03/09/2025 - 04/09/2025

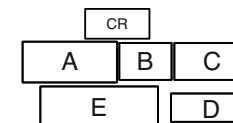

Special note:

The hall plan reflects the current planning stage.
The organizer reserves the right to make any necessary alterations, particularly regarding the environment around your stand, before the event begins without prior notice.

Exhibition				Client	
Potato Europe 2025				DLG Benelux	
Location				Duration	
WUR Lelystad				03/02/2025 - 04/09/2025	
Drawingno.				Revision	
				10-05-2025	
Scale	Units	Drawn by	PM	Date	Orderno.
1:200	A3/MM	JvL		19-03-2024	
Remark					
Floorplan Hall F				POTATO EUROPE NETHERLANDS 2025	