


POTATO EUROPE

NETHERLANDS 2021

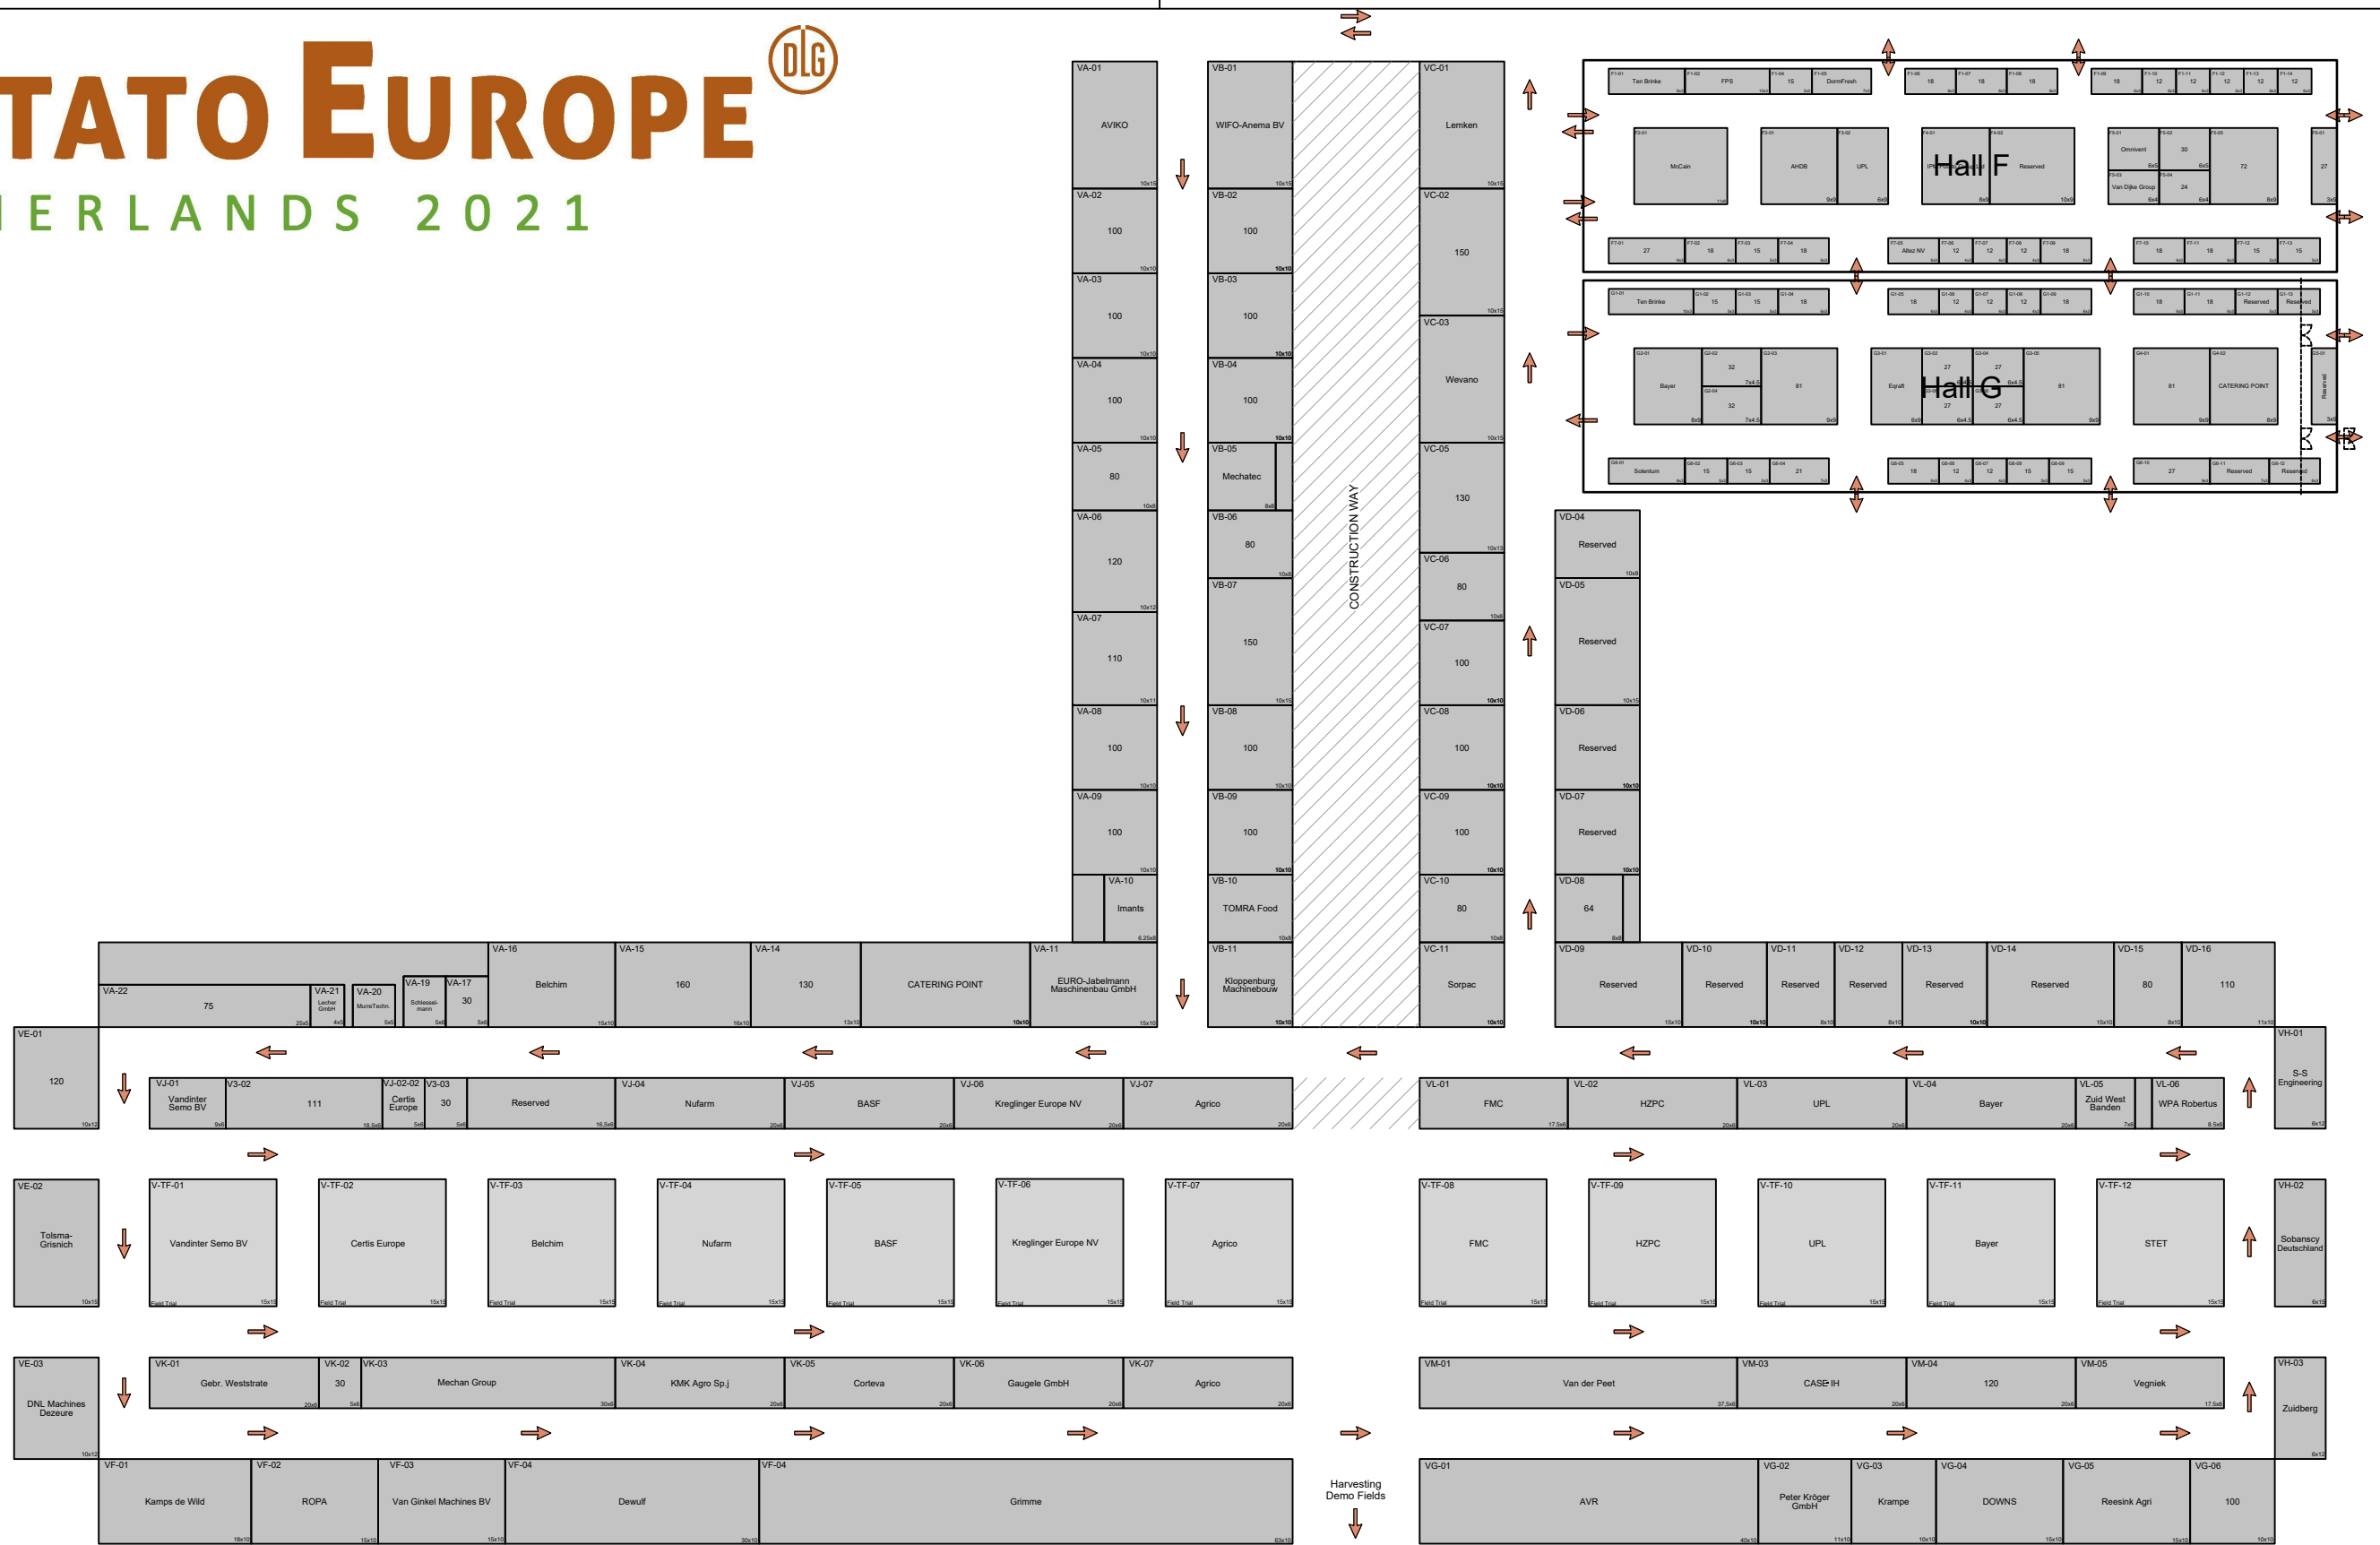

Special note:
The hall plan reflects the current planning stage.
The organizer reserves the right to make any necessary alterations, particularly regarding the environment around your stand, before the event begins without prior notice.

Stand sizes on this floorplan can be adapted and are therefore flexible*
*Depending on location



Project / Beurs				Klant	
Potato Europe 2021				DLG Benelux	
Lokatie				Looptijd	
WUR Lelystad				01/09/2021 – 02/09/2021	
Tekening nr.				Revisie	
210215 – 05				15/02/2021	
Schaal	Maten	Tekenaar	PM	Datum	Ordernr.
1:250	mm/A3	JB	DS	27/01/2021	–
Opmerking				 Skoon 37 1511 HV Oostzaan	
Floorplan Outside Exposition					
–					